


CANALIZAÇÃO DO CÓRREGO CAÇADOR

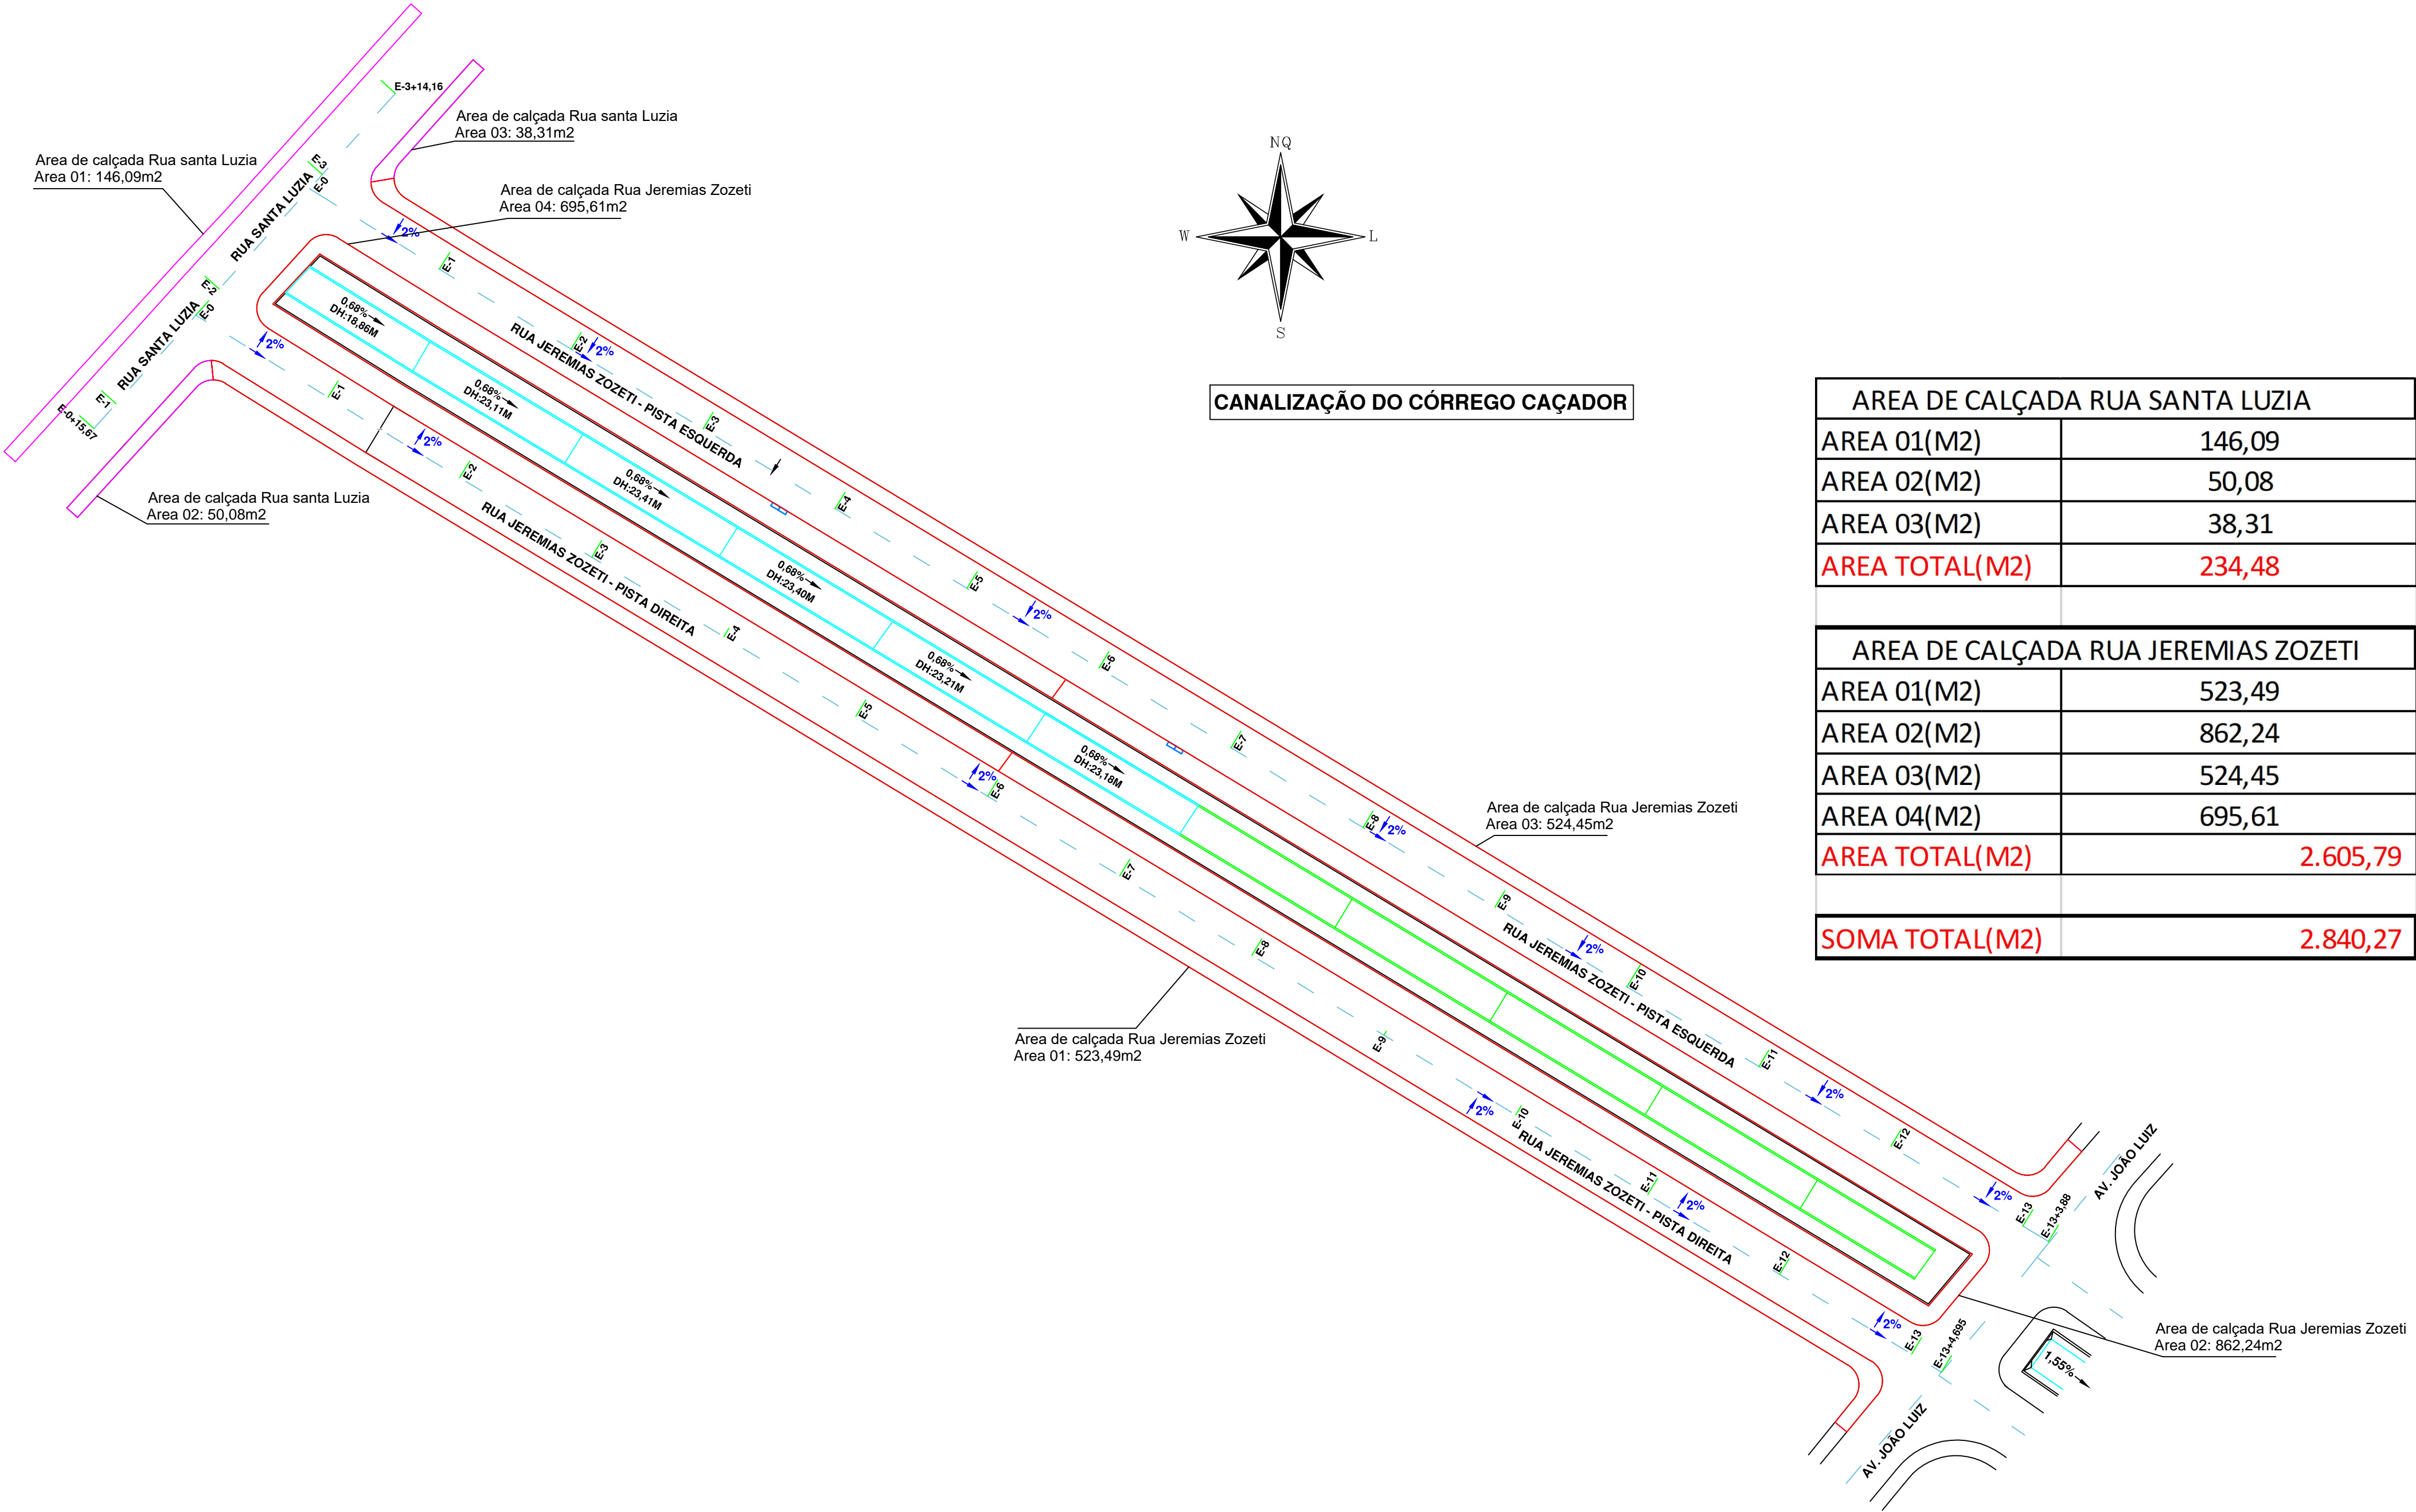

AREA DE CALÇADA RUA SANTA LUZIA	
AREA 01(M2)	146,09
AREA 02(M2)	50,08
AREA 03(M2)	38,31
AREA TOTAL(M2)	234,48
AREA DE CALÇADA RUA JEREMIAS ZOZETI	
AREA 01(M2)	523,49
AREA 02(M2)	862,24
AREA 03(M2)	524,45
AREA 04(M2)	695,61
AREA TOTAL(M2)	2.605,79
SOMA TOTAL(M2)	2.840,27